

1 Existing Site Plan  
1000 1:500


Notes:  
 Drawings are based on survey data and may not accurately represent what is physically present.  
 Do not scale from this drawing. All dimensions are to be verified on site before proceeding with the work.  
 All dimensions are in millimeters unless noted otherwise.  
 Purcell shall be notified in writing of any discrepancies.

| REV | DATE     | BY | CHK | DESCRIPTION |
|-----|----------|----|-----|-------------|
| P01 | xx.xx.xx | XX | XX  | First Issue |

CLIENT  
 PROJECT  
**Hulme Hippodrome**

JOB NUMBER  
**243235**  
 TITLE  
**Existing Site Plan**


SIZE SCALE  
**A1L As Indicated**  
 REV SUITABILITY/REASON FOR ISSUE  
**In Progress**  
 DRAWING NUMBER  
**00\_XXXXXX**

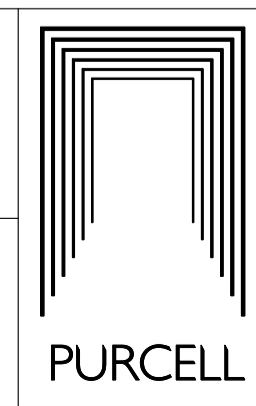

PURCELL® IS THE REGISTERED TRADE NAME FOR PURCELL ARCHITECTURE LTD AND ALL SUBSIDIARY COMPANIES. PURCELL ARCHITECTURE LTD IS A REGISTERED COMPANY IN ENGLAND. PURCELL ARCHITECTURE LTD IS A MEMBER OF THE RIBA.



1 Existing Second Floor Plan  
1201 1:100

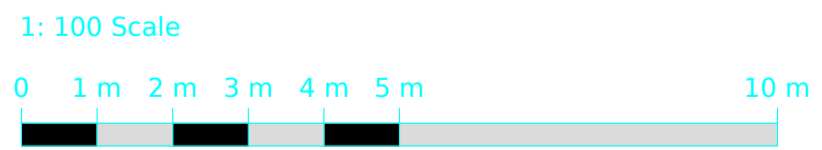

**Notes:**  
 Drawings are based on survey data and may not accurately represent what is physically present.  
 Do not scale from this drawing. All dimensions are to be verified on site before proceeding with the work.  
 All dimensions are in millimeters unless noted otherwise.  
 Purcell shall be notified in writing of any discrepancies.

|     |          |    |     |             |
|-----|----------|----|-----|-------------|
| P01 | xx.xx.xx | XX | XX  | First Issue |
| REV | DATE     | BY | CHK | DESCRIPTION |


CLIENT  
PROJECT

JOB NUMBER  
TITLE


SIZE SCALE  
A1L

REV SUITABILITY/REASON FOR ISSUE  
**N/A In Progress**


DRAWING NUMBER  
**00\_XXXXXX**

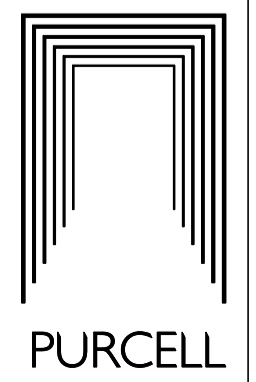

PURCELL® IS THE REGISTERED TRADE NAME FOR PURCELL ARCHITECTURE LTD AND ALL SUBSIDIARY COMPANIES. PURCELL ARCHITECTURE LTD, 1000 WEST 10TH AVENUE, SUITE 200, CALGARY, ALBERTA, CANADA T2P 0K1.

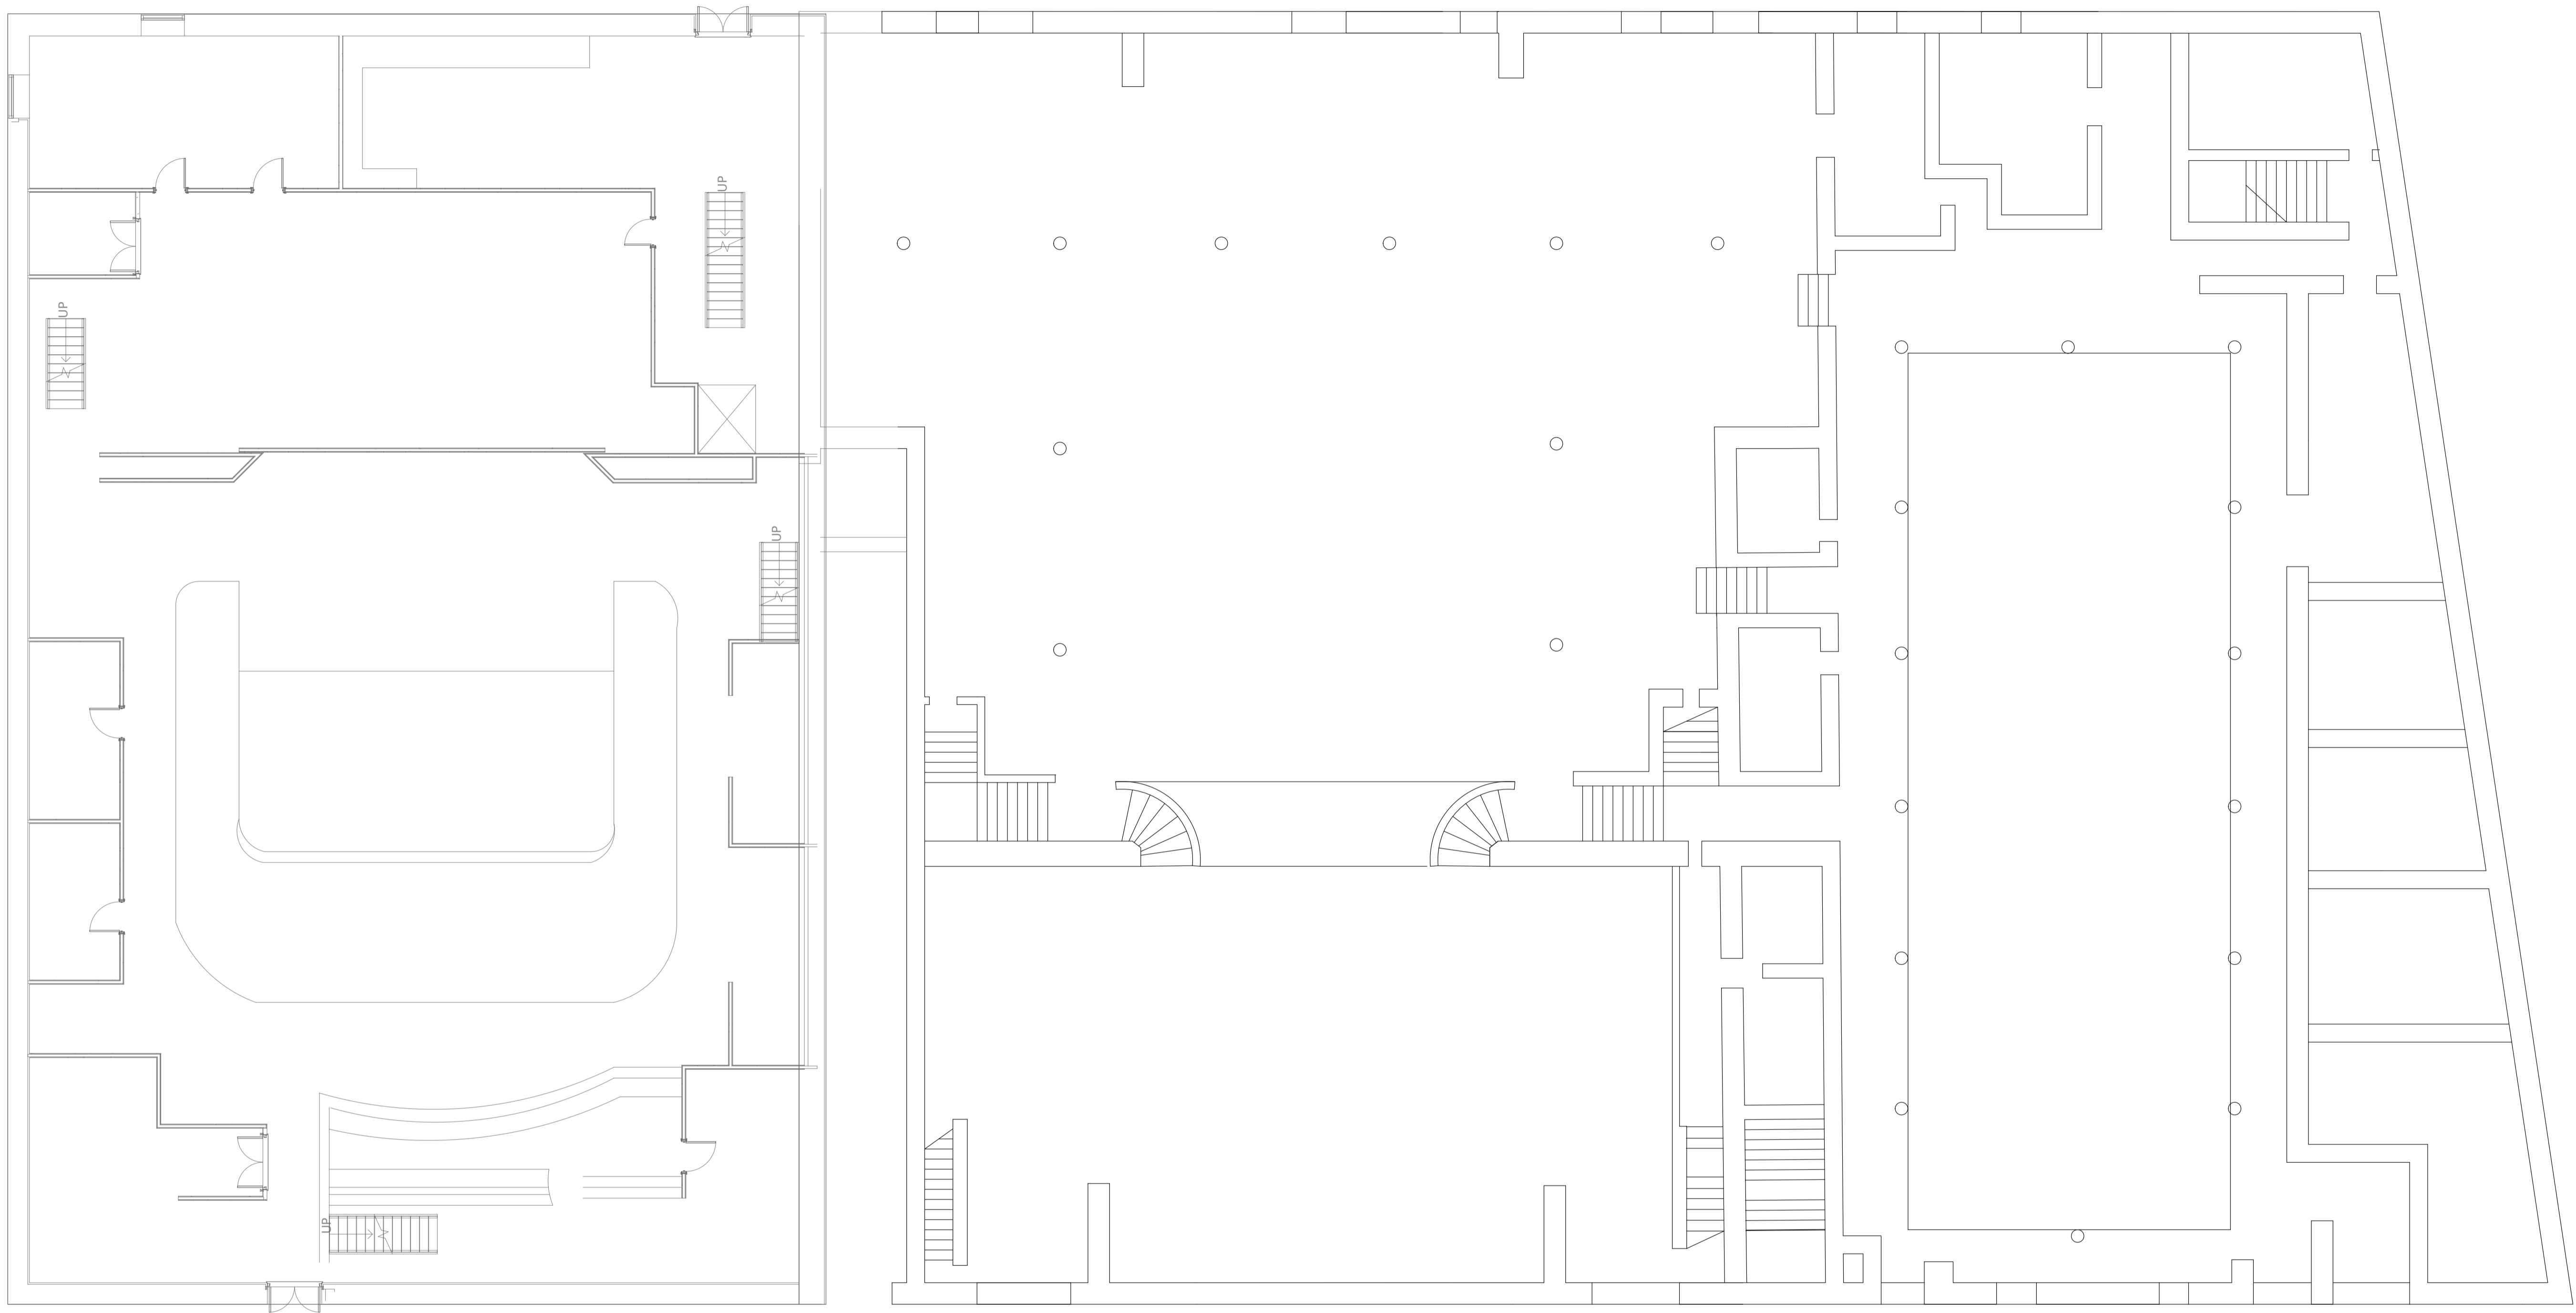

1 Existing Ground Floor Plan  
1201 1:100

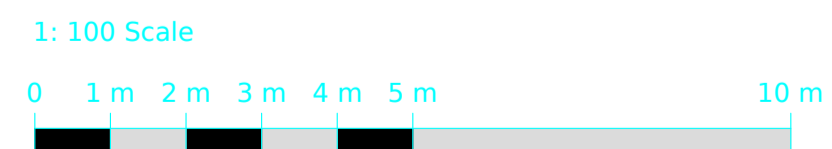


Notes:  
 Drawings are based on survey data and may not accurately represent what is physically present.  
 Do not scale from this drawing. All dimensions are to be verified on site before proceeding with the work.  
 All dimensions are in millimeters unless noted otherwise.  
 Purcell shall be notified in writing of any discrepancies.


| REV | DATE     | BY | CHK | DESCRIPTION |
|-----|----------|----|-----|-------------|
| P01 | xx.xx.xx | XX | XX  | First Issue |

CLIENT  
 PROJECT  
**Hulme Hippodrome**

JOB NUMBER  
**243235**  
 TITLE  
**Existing Ground Floor Plan**

SIZE SCALE  
**A1L As Indicated**  
 REV SUITABILITY/REASON FOR ISSUE  
**In Progress**  
 DRAWING NUMBER  
**00\_XXXXXX**

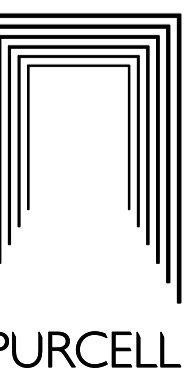

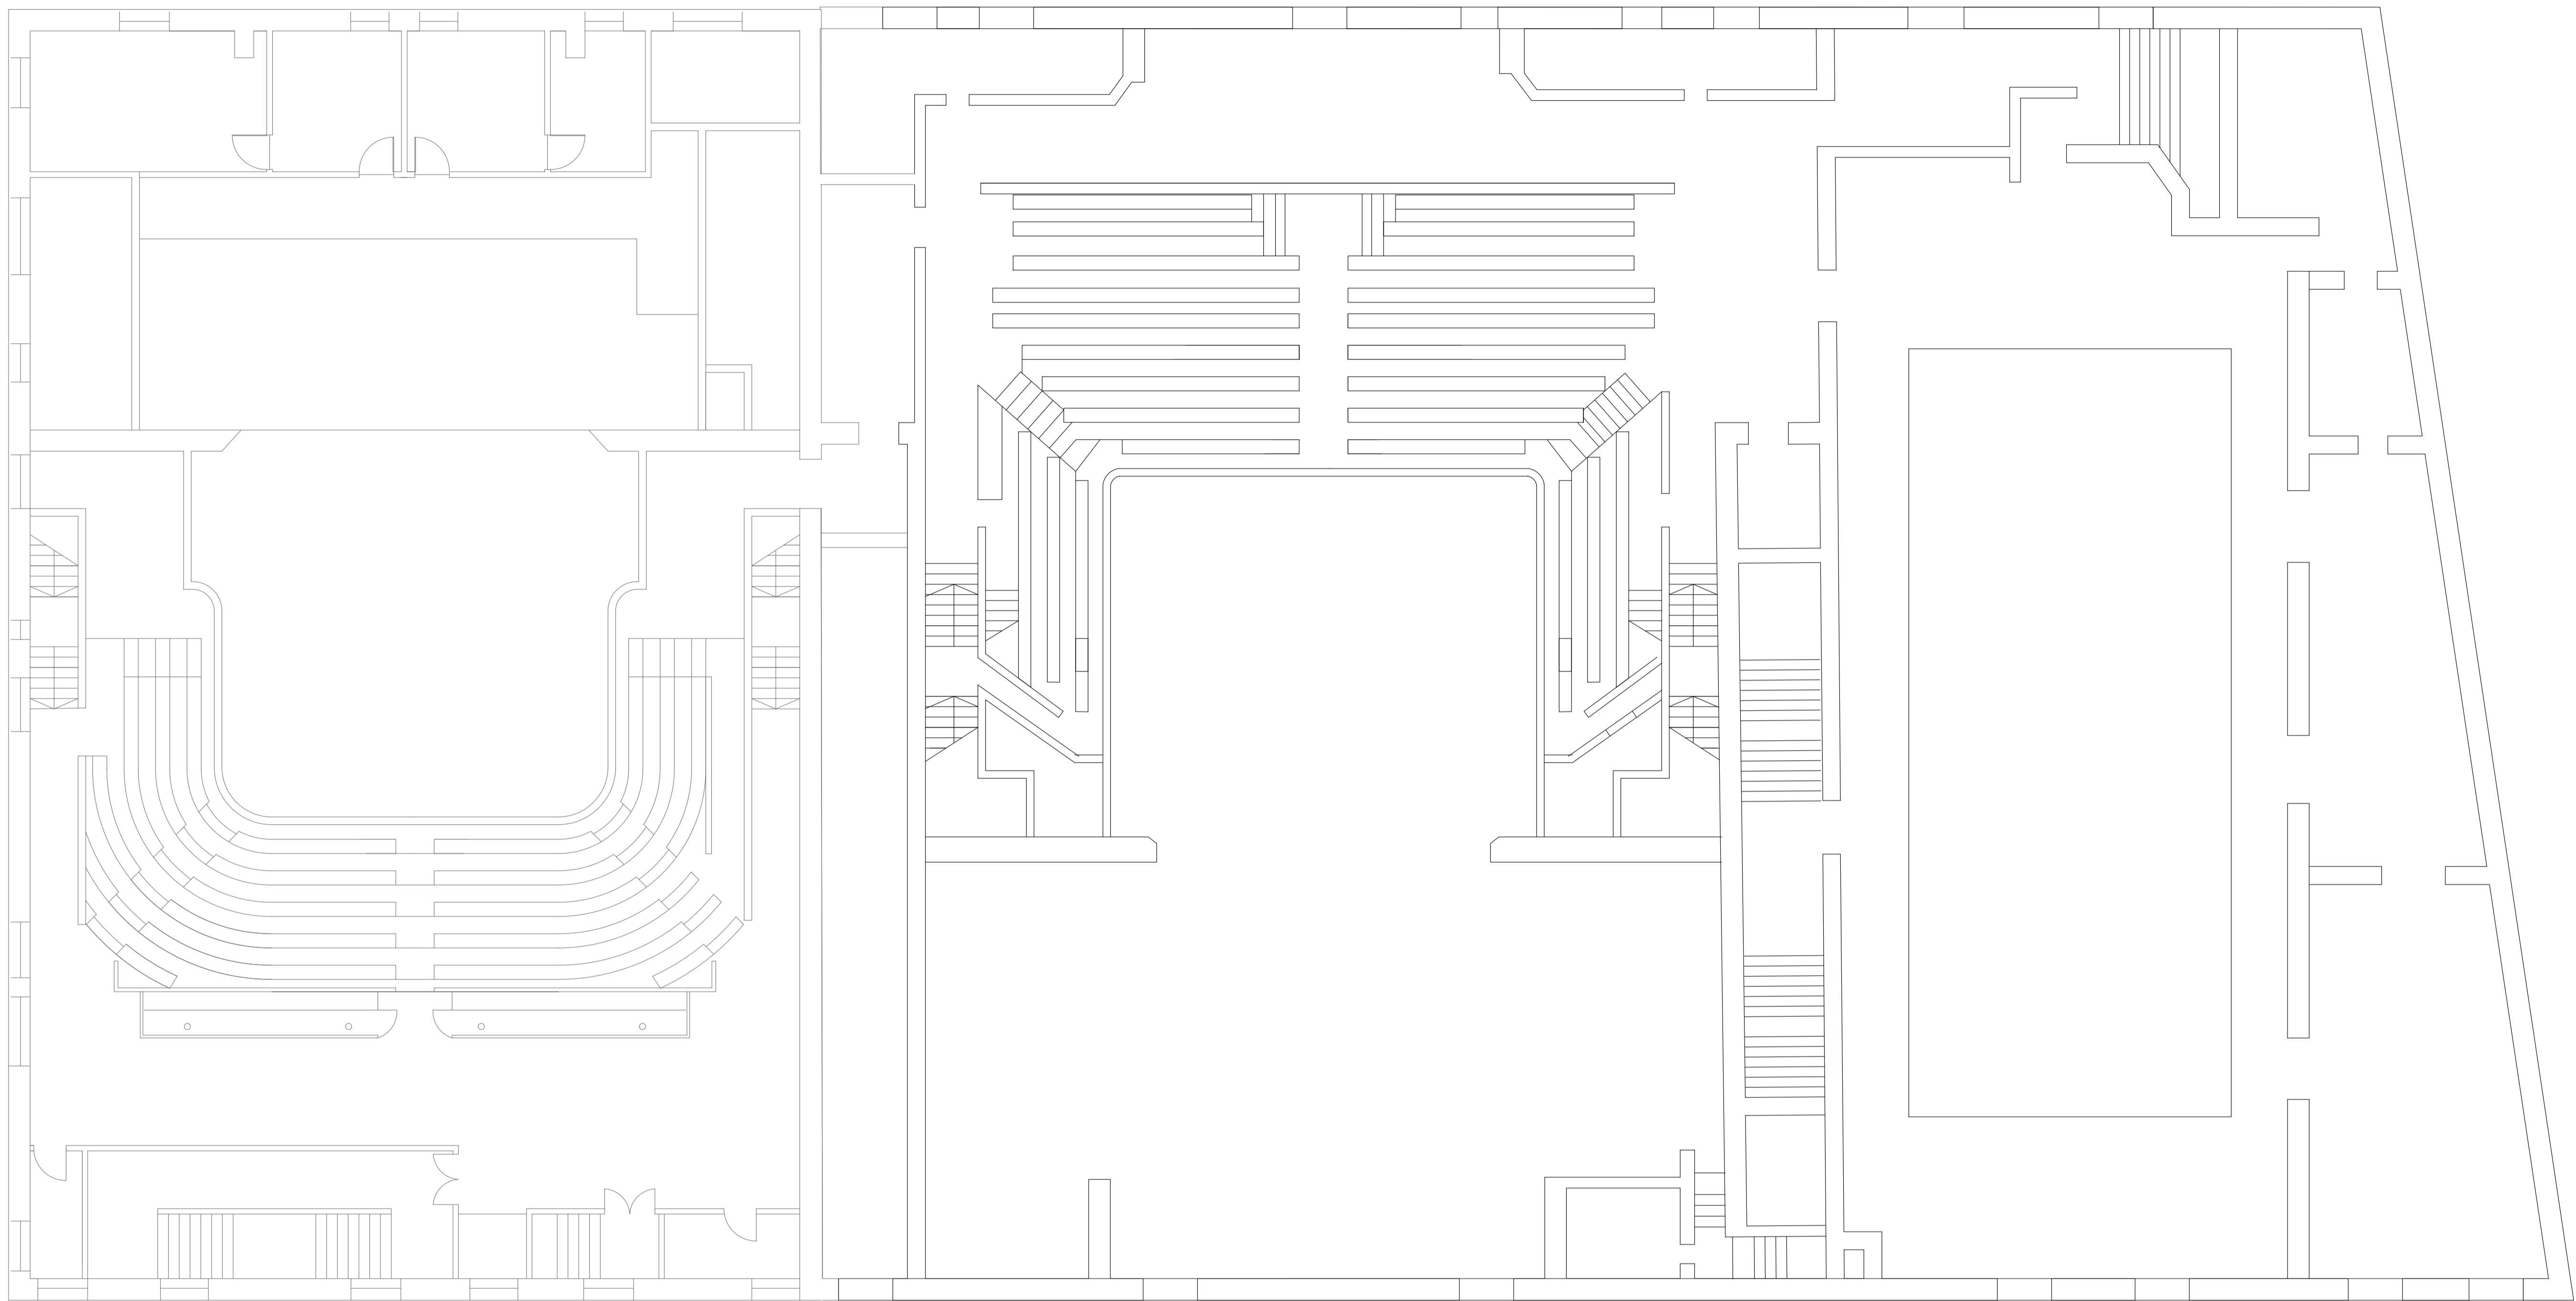

1 Existing First Floor Plan  
120' 1:100

1: 100 Scale



Notes:

Drawings are based on survey data and may not accurately represent what is physically present.

Do not scale from this drawing. All dimensions are to be verified on site before proceeding with the work.

All dimensions are in millimeters unless noted otherwise.

Purcell shall be notified in writing of any discrepancies.

| REV | DATE     | BY | CHK | DESCRIPTION |
|-----|----------|----|-----|-------------|
| P01 | xx.xx.xx | XX | XX  | First Issue |

CLIENT

PROJECT  
**Hulme Hippodrome**

JOB NUMBER

**243235**

TITLE

**Existing First Floor Plan**


SIZE SCALE  
**A1L As Indicated**

REV SUITABILITY/REASON FOR ISSUE


**In Progress**

DRAWING NUMBER

**00\_XXXXXX**

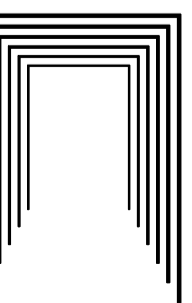


PURCELL

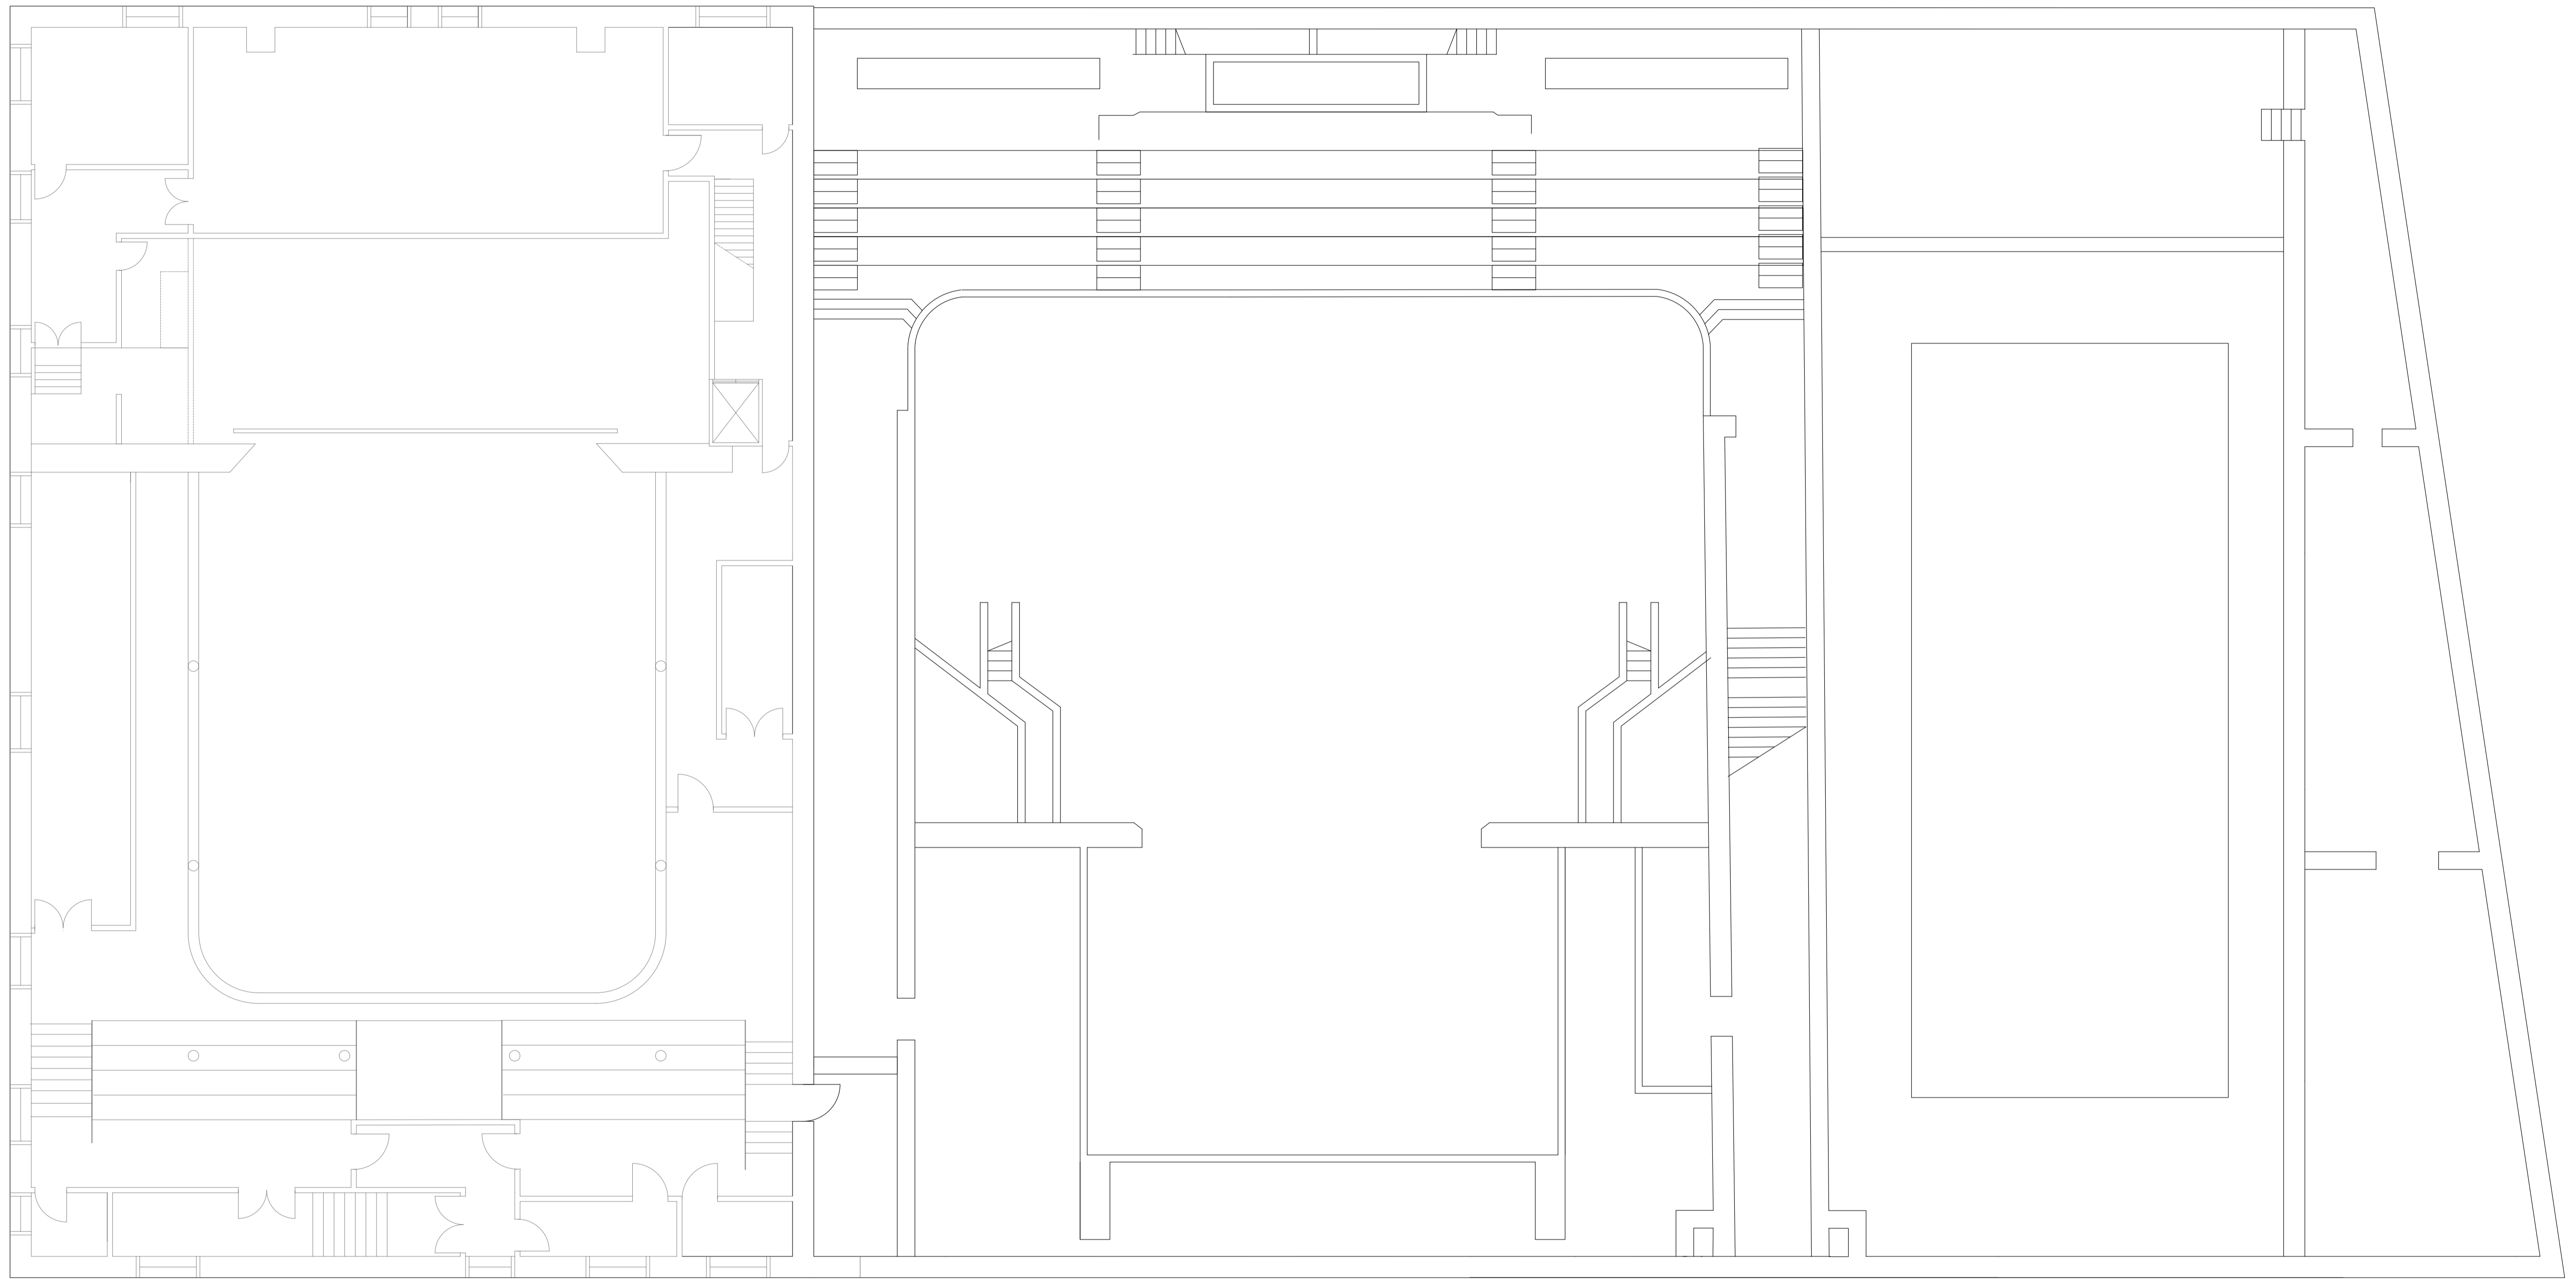

1 Existing Second Floor Plan  
1201 1:100

1: 100 Scale

 

Notes:

Drawings are based on survey data and may not accurately represent what is physically present.

Do not scale from this drawing. All dimensions are to be verified on site before proceeding with the work.

All dimensions are in millimeters unless noted otherwise.

Purcell shall be notified in writing of any discrepancies.

| REV | DATE     | BY | CHK | DESCRIPTION |
|-----|----------|----|-----|-------------|
| P01 | xx.xx.xx | XX | XX  | First Issue |

CLIENT

PROJECT  
**Hulme Hippodrome**

JOB NUMBER

**243235**

TITLE

**Existing Second Floor Plan**


SIZE SCALE  
**A1L As Indicated**

REV SUITABILITY/REASON FOR ISSUE

**In Progress**

DRAWING NUMBER

**00\_XXXXXX**

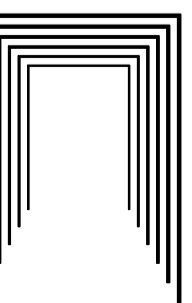

PURCELL