




HULME HIPPODROME

EVENTS
Opening times
Opening days

Proposed Stalls

Option 1 : Current Split Floor Bingo Layout

733 standing , 1219 total inc galleries

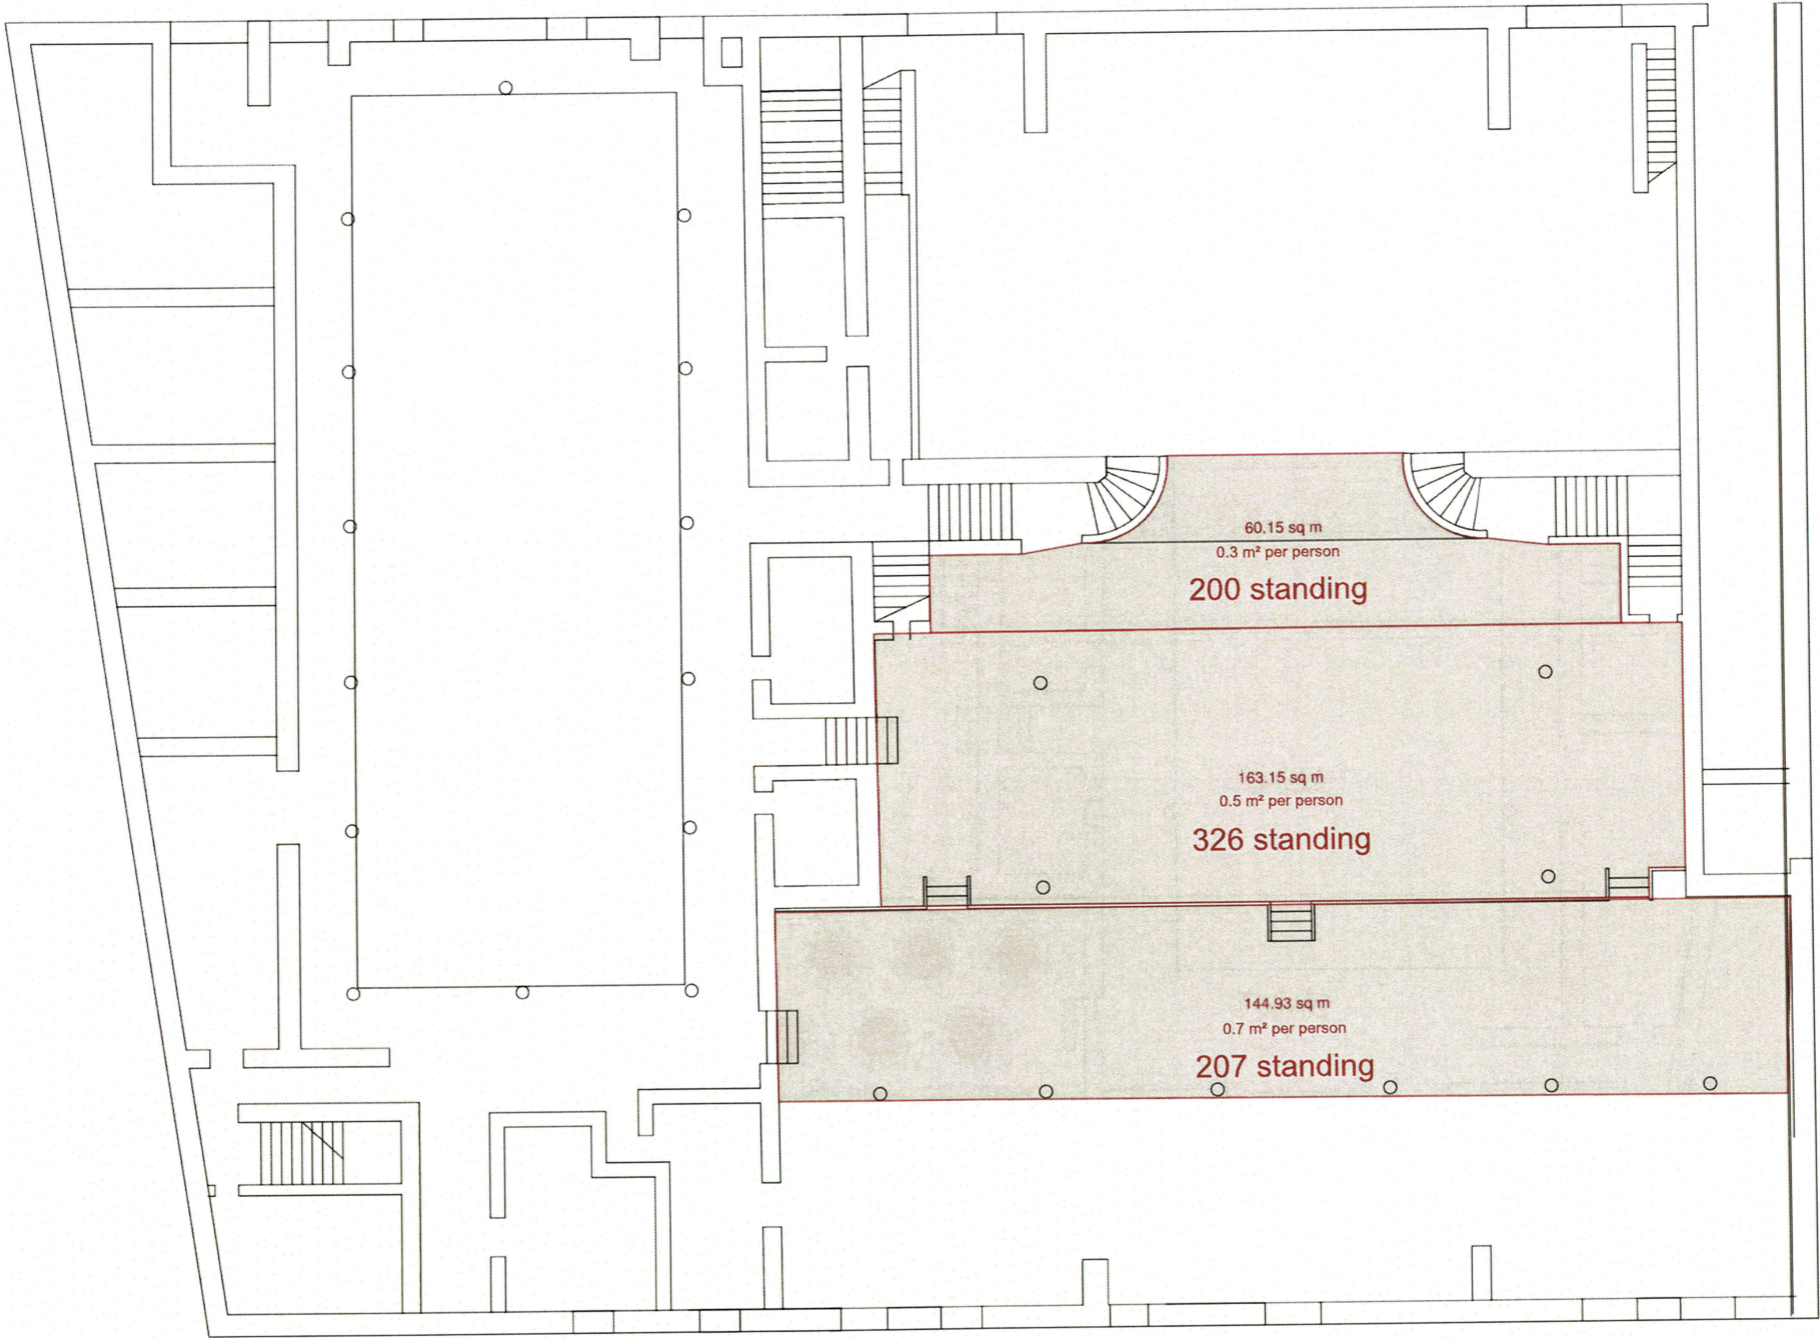

Standing Setup



Proposed Stalls

Option 1 : Current Split Floor Bingo Layout

44 tables , of 8 = 352 diner set up



Wedding/ Conference Setup

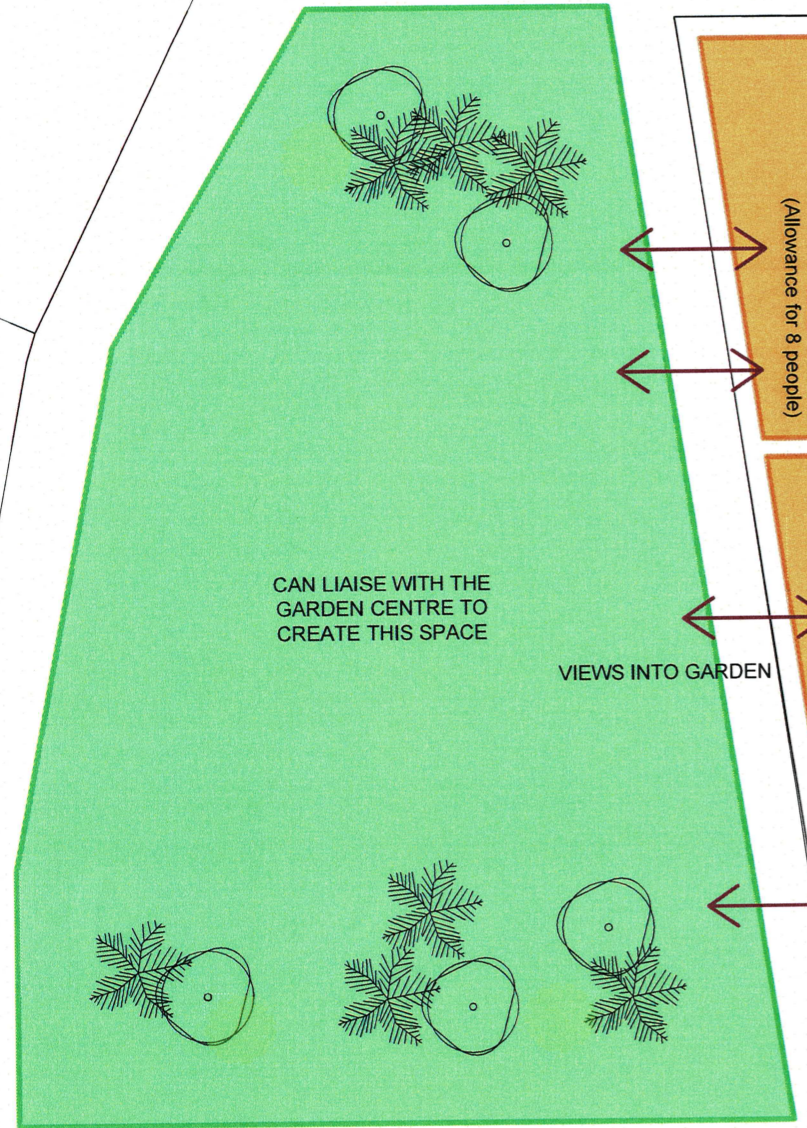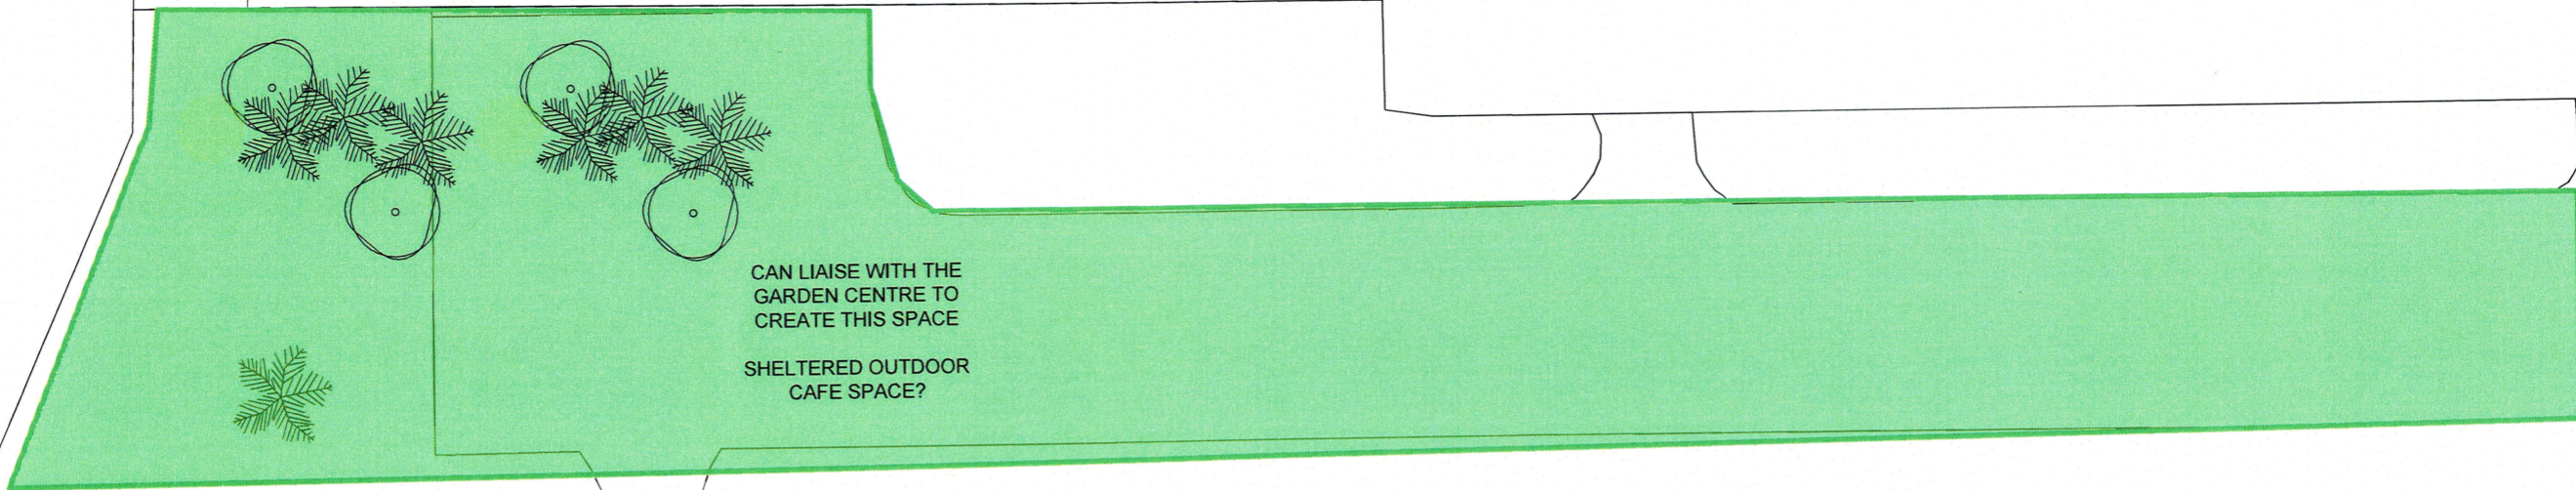

PRIVATE OFFICE SPACE / ARTIST STUDIO / RECORDING STUDIO
50m²
(Allowance for 8 people)

PRIVATE OFFICE SPACE / ARTIST STUDIO
32m²
(Allowance for 5 people)


PRIVATE OFFICE SPACE / ARTIST STUDIO
25m²
(Allowance for 4 people)

OPEN SHARED OFFICE SPACE / WORKSHOP SPACE
144m²
(Allowance for 24 people)

STORAGE

STORAGE

STAGE

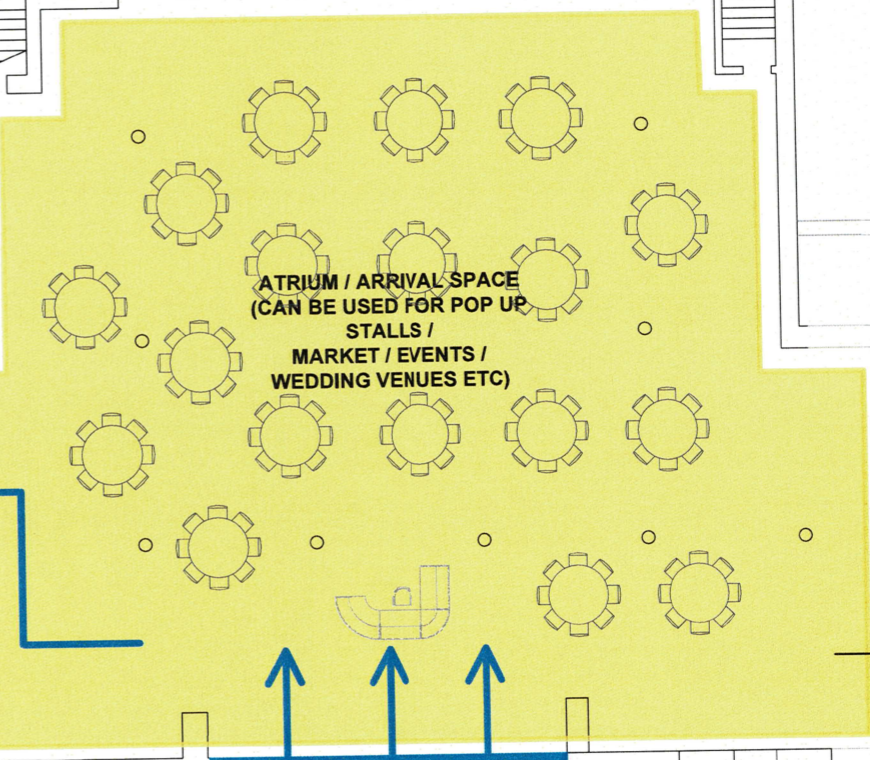


SERVICES (SHARED KITCHEN / WC's)
41m²


REV	DATE	BY	CHK	DESCRIPTION
01	XX/XX/XX	XX	XX	Issue

Ground Floor
1:100 @ A1

MAIN ENTRANCE

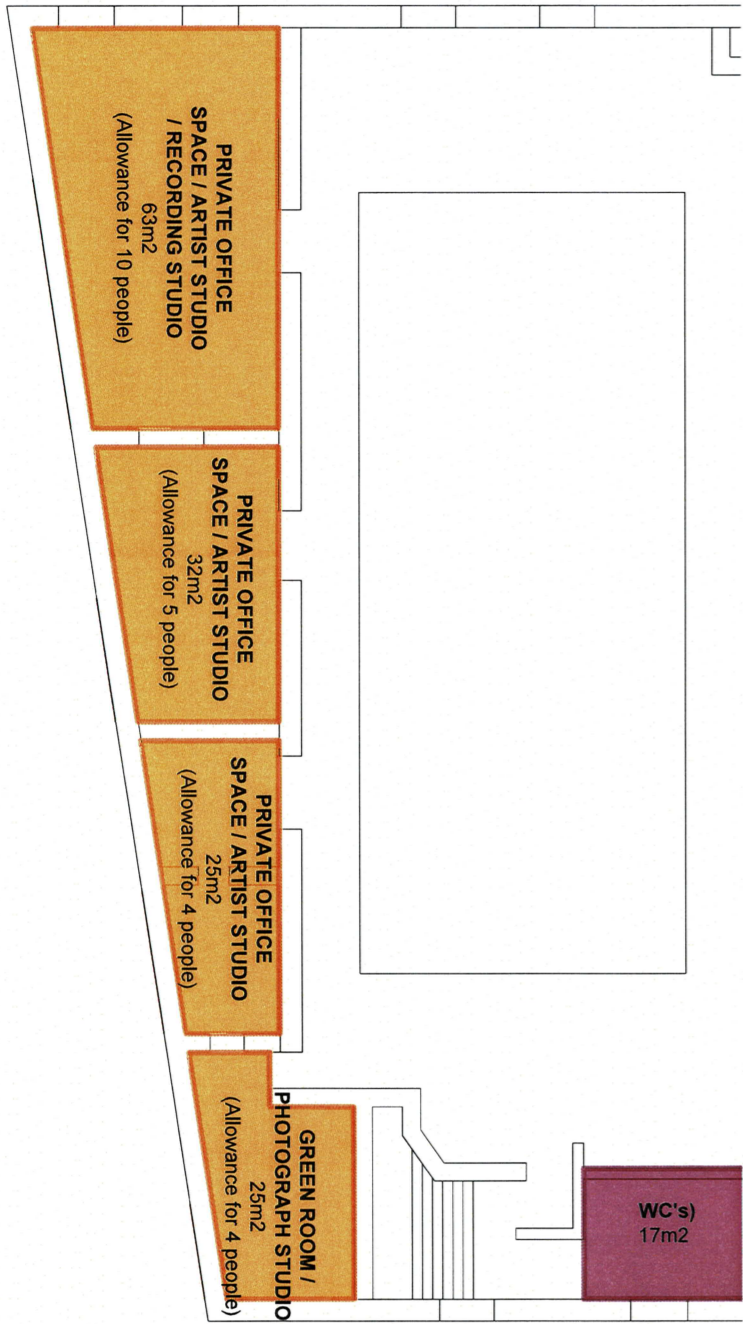

First Floor
1:100 @ A1

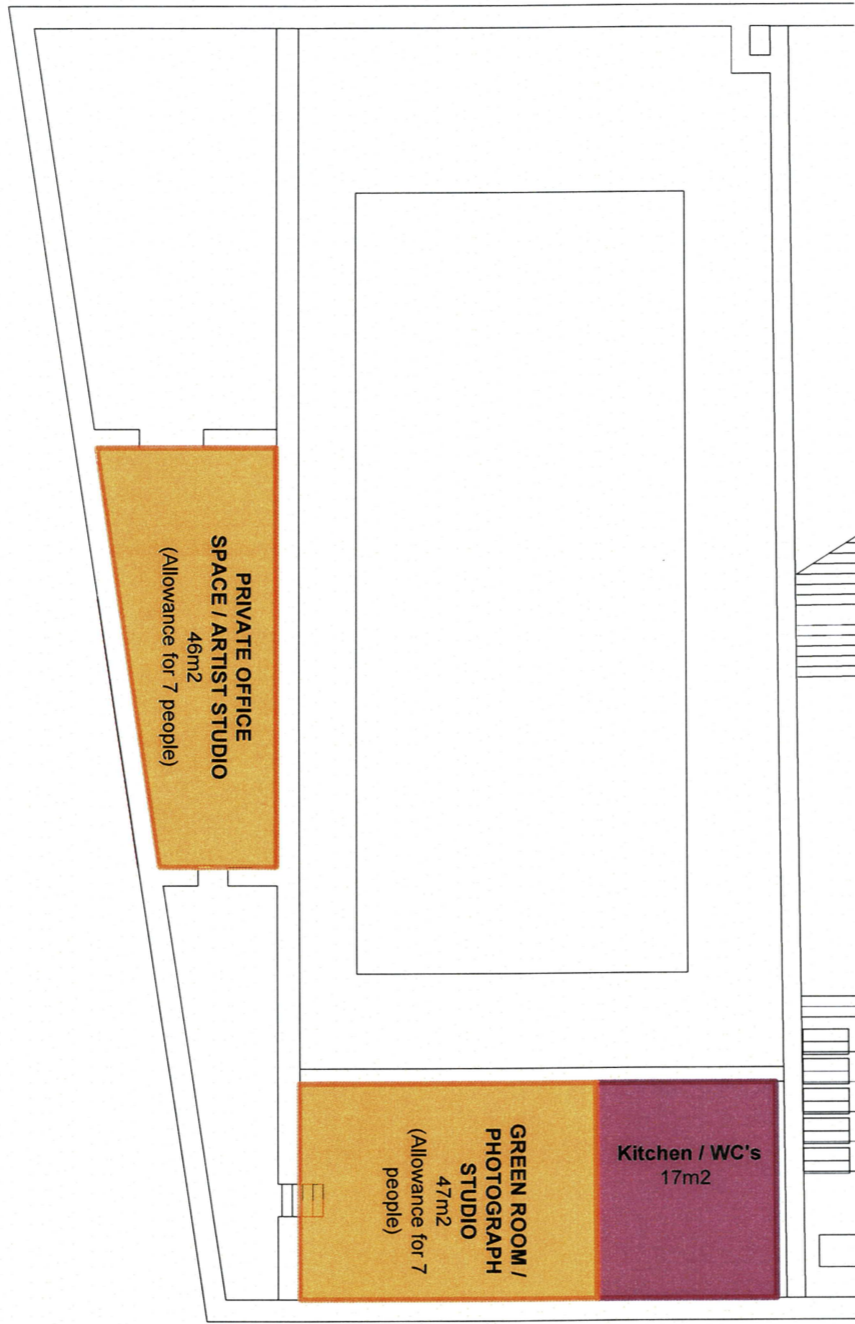

Second Floor
1:100 @ A1